


NOTE:- DEPTHS GIVEN THIS

SIDE, ARE BELOW

WELL HOUSE

FLOOR LEVEL.

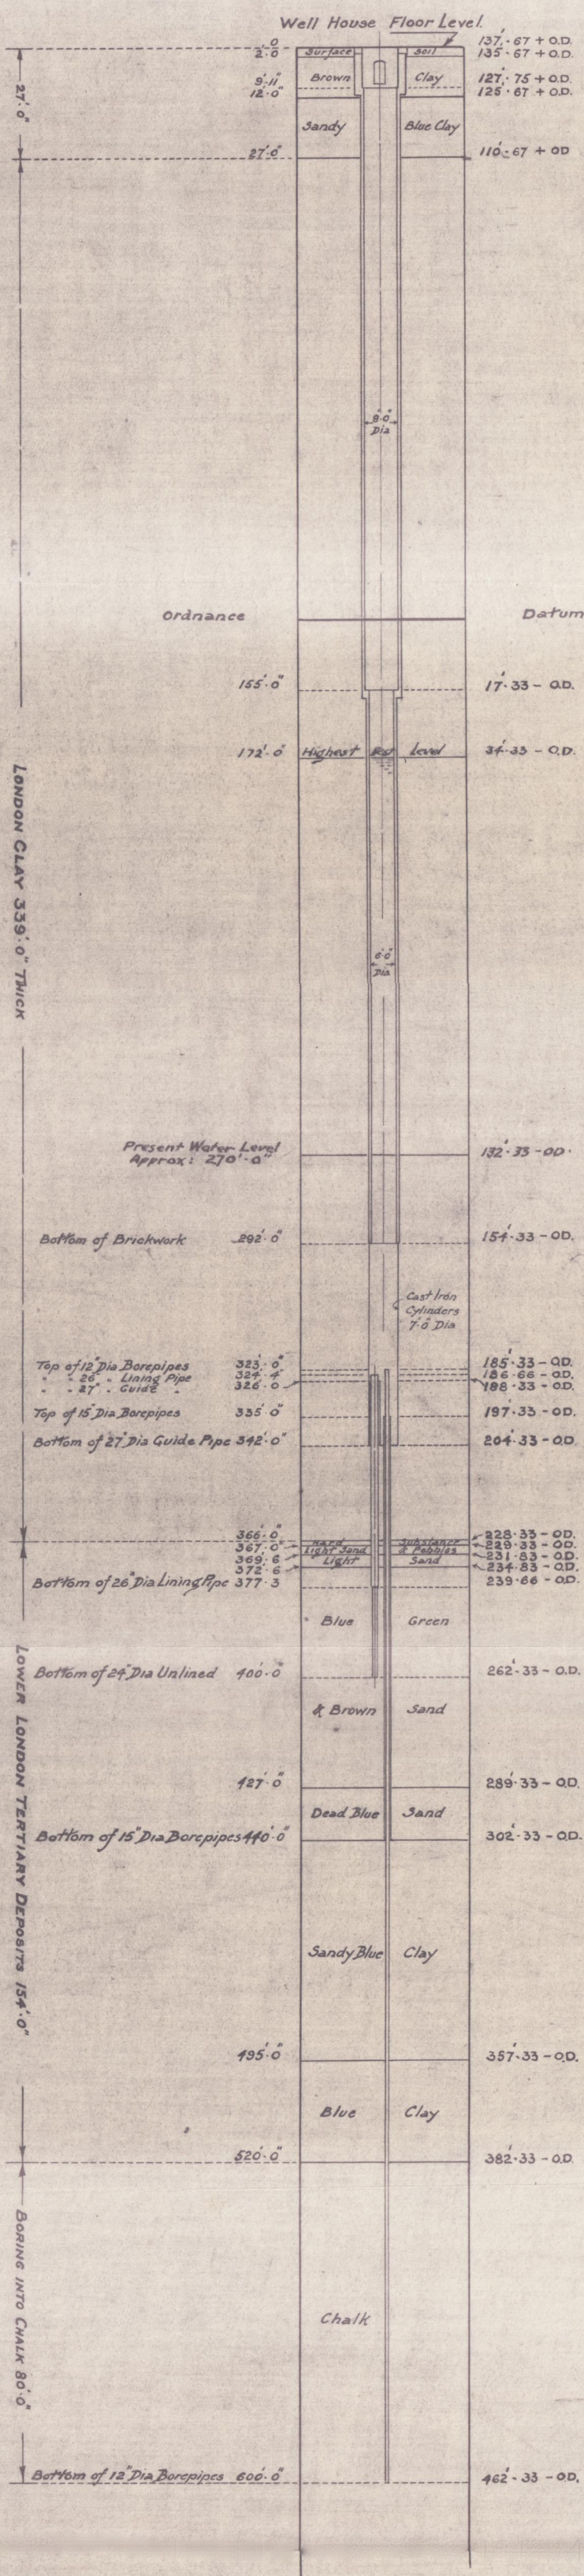

CONSTRUCTION COMMENCED

1896.

WELL FIRST PUMPED BY

SEPT 1907

Scale 24 Feet to One Inch.

ENGINEER'S OFFICE

13 CAMBRIDGE ROAD

SOUTHEND-ON-SEA

APRIL 1943.